


Jumpax CP + Greenfloor

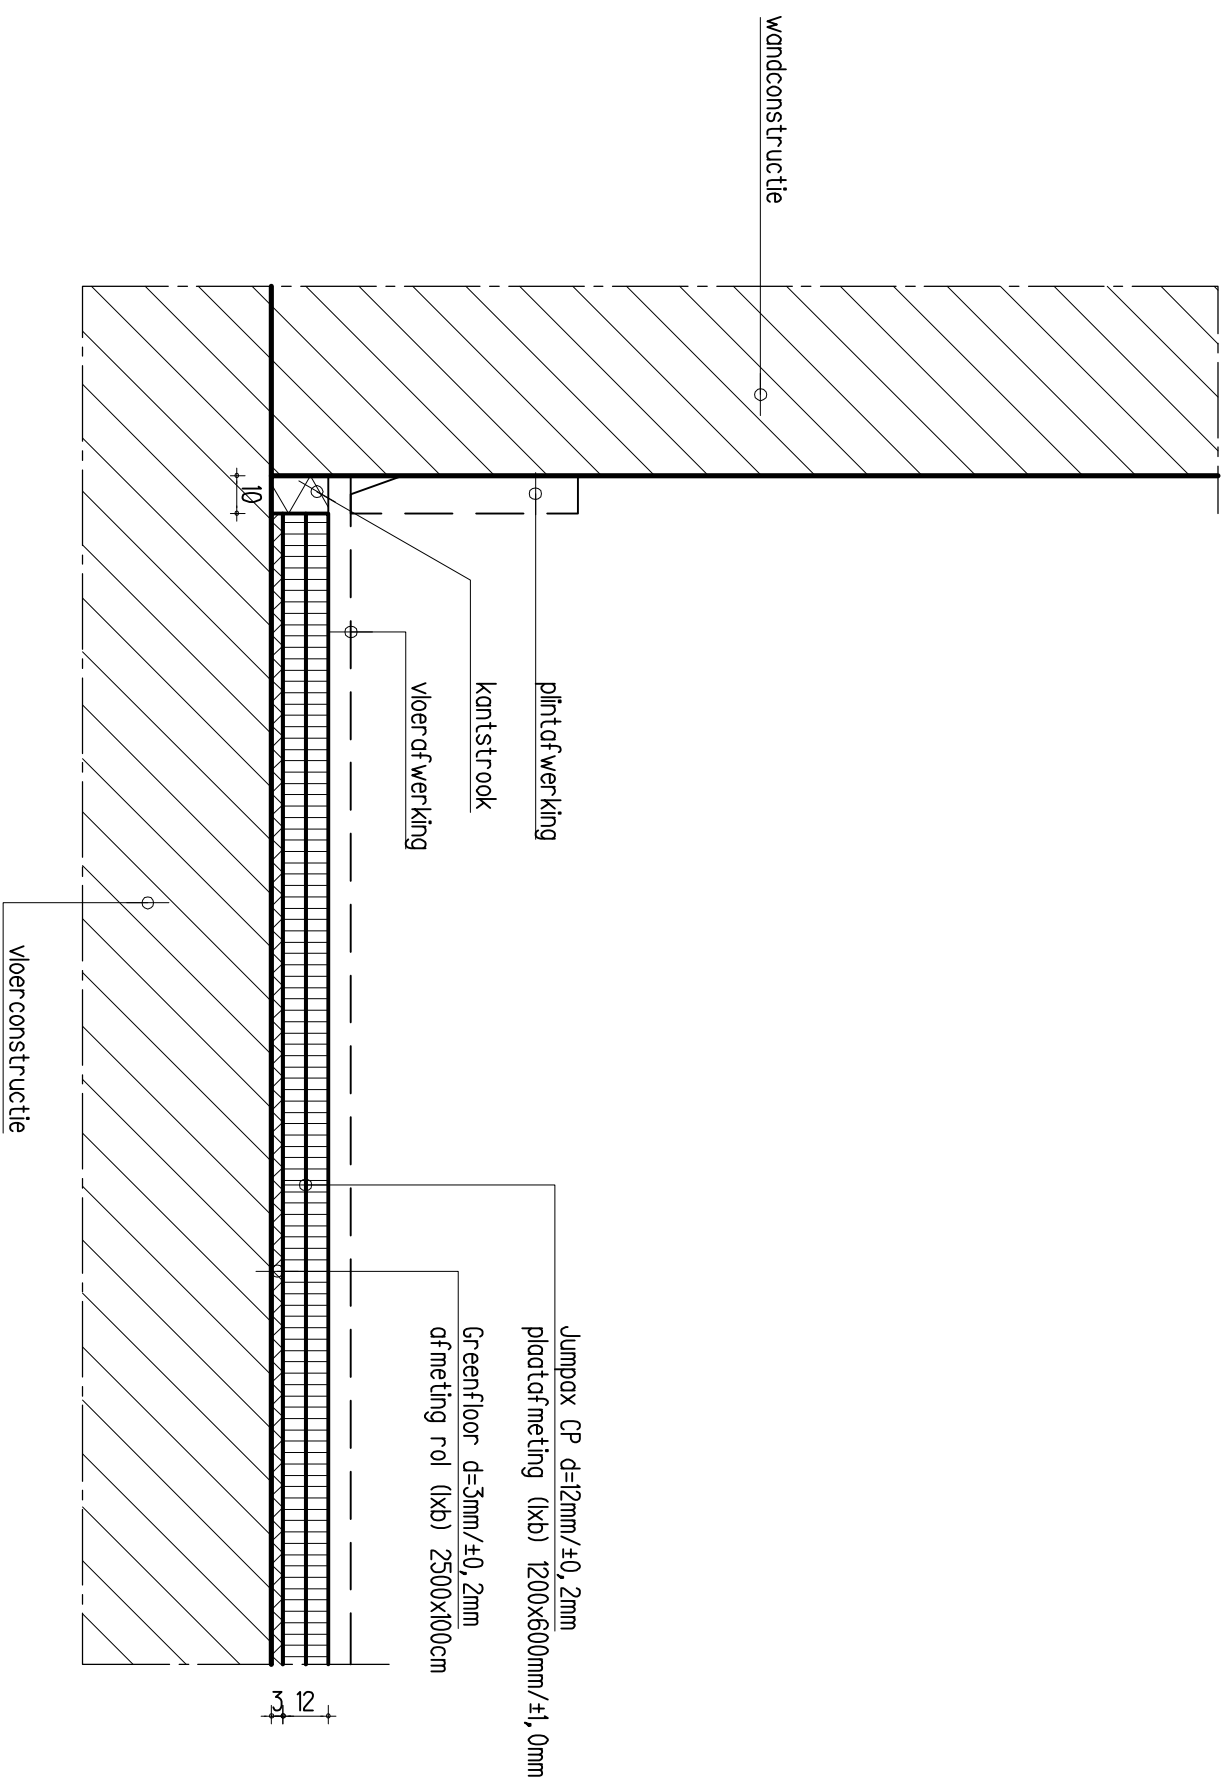

schaal 1:2

unifloor
UNDERLAY SYSTEMS BV

Munsterstraat 24, 7418 EV Deventer
T+31(0)570 8555 33, F+31(0)570 8555 44
I: www.unifloor.nl, E:info@unifloor.nl